

**Evans
Elder
Brown &
Seubert**


COMMERCIAL REAL ESTATE

101 E. Broadway
Suite 101
Eugene, OR 97401
(541) 345-4860

eebcre.com

FOR SALE

525 Mill Street
Springfield, Oregon

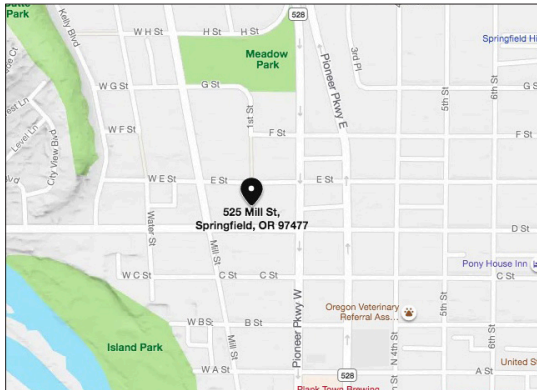

CONTACT

John Brown
john@eebcre.com

David Holland
david@eebcre.com

(541) 345-4860



Licensed in the State of Oregon

The information in this package was gathered from sources deemed reliable, however Evans Elder Brown & Seubert makes no representation or warranty of the accuracy of the information.

Any buyer or tenant considering a purchase or lease of this property should confirm any and all information relied upon in making the decision to purchase or lease prior to finalizing the transaction and bears the risk of all inaccuracies.



Historic Renovation & Redevelopment Property

- Former Historic Springfield School District Office and Mill Street School
- 1.12 acre property
- Zoned HDR (High Density Residential)
- Asbestos abatement is complete
- Significant tax credits available based this historical renovation
- Design for 40 unit project available
- Call for Pricing

Overview

Improvement Description


The historic Mill Street school which had lastly been the Springfield School District offices is now ready for redevelopment. The approximately 31,240 SF building has had significant progress made on the initial stages of redevelopment. The zoning has been changed from Public Lands to High Density Residential (HDR), all of the asbestos has been professionally abated and plans are available for a forty (40) unit apartment conversion project for the historic building. The 1921 built building was extensively remodeled in 1964 to become the Admin Offices for the school district and features 6" concrete walls, concrete slab below grade, wood frame skeleton and metal and membrane roofs. Additionally, a detached storage building, built in 1985 per county records, is also on the site. It is approximately 2,544 SF.

Location Description

Located just west of the gentrifying Springfield city center, it is just blocks to all the new energy, restaurants, breweries, city hall, the river paths and much more.




Tax Map

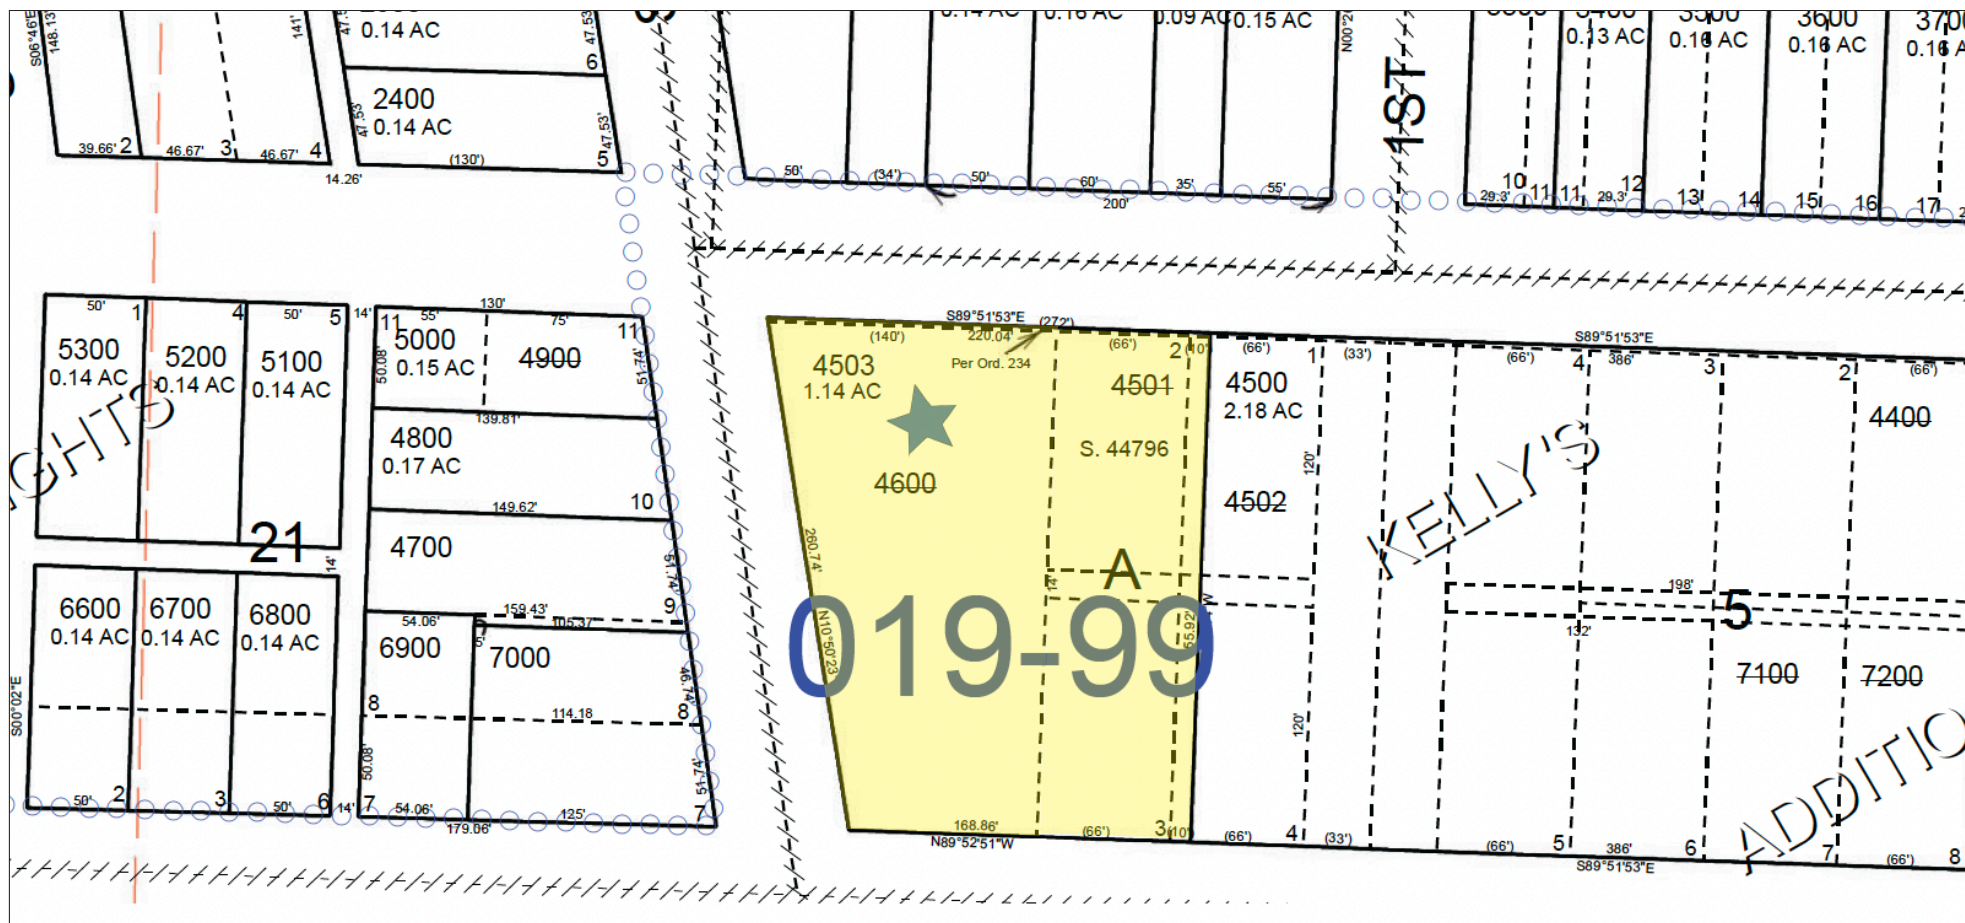


■ Map 17-03-35-23, Tax Lot 4503

Partition Survey

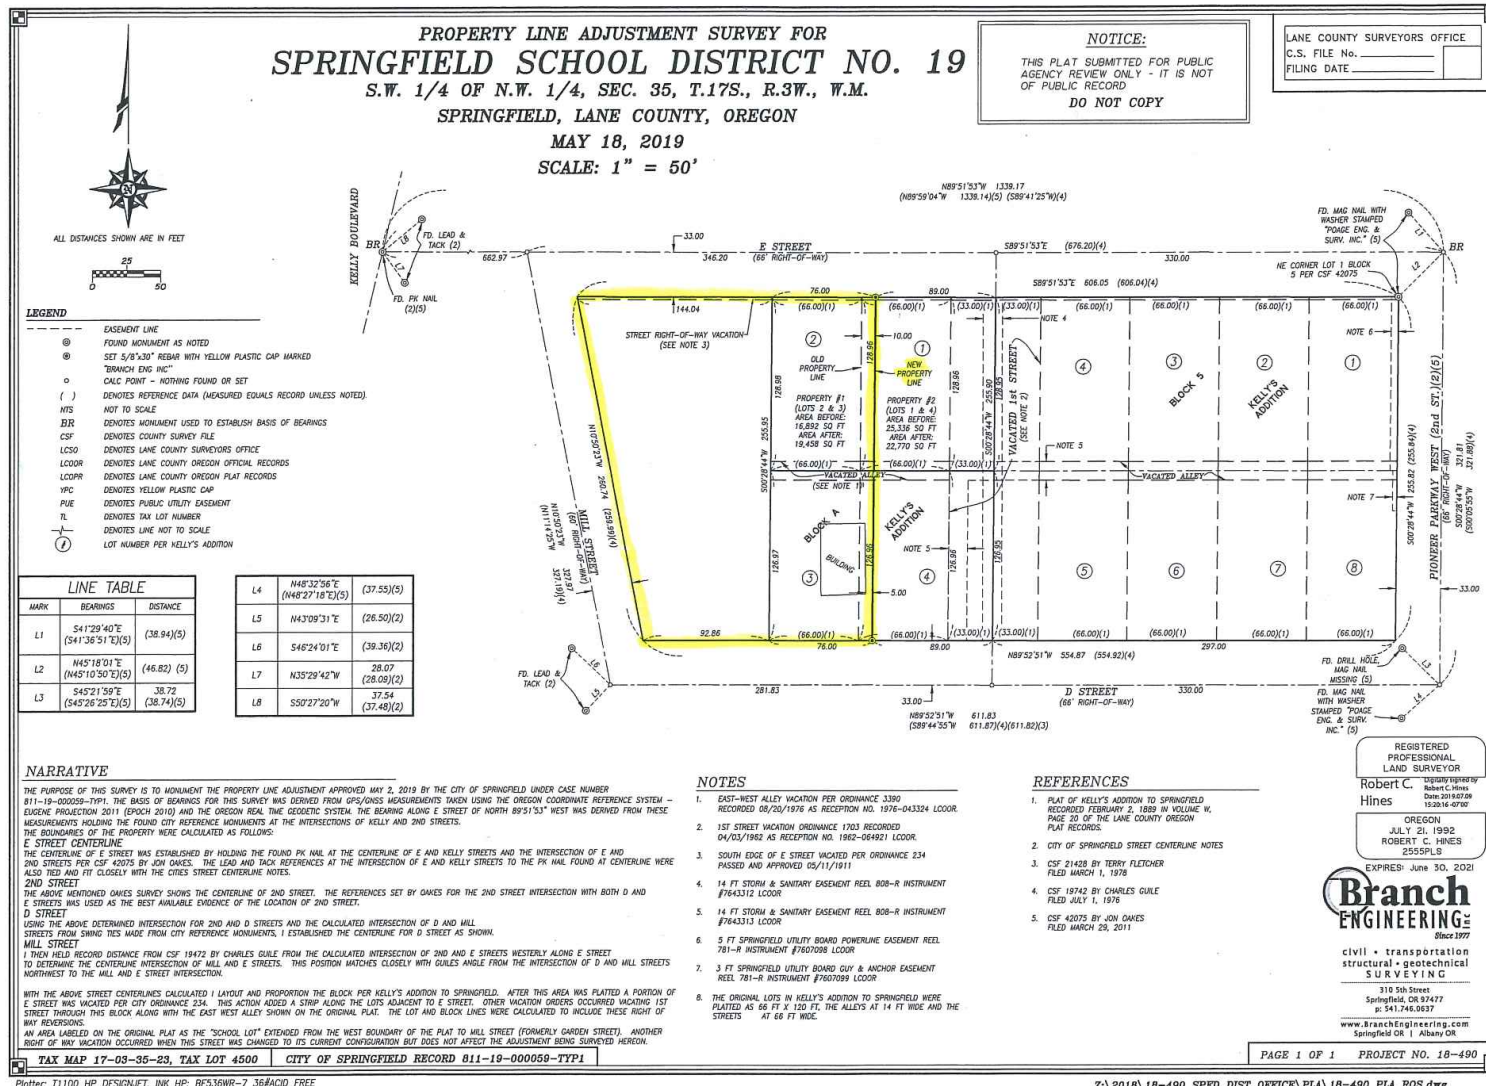

Floor Plans

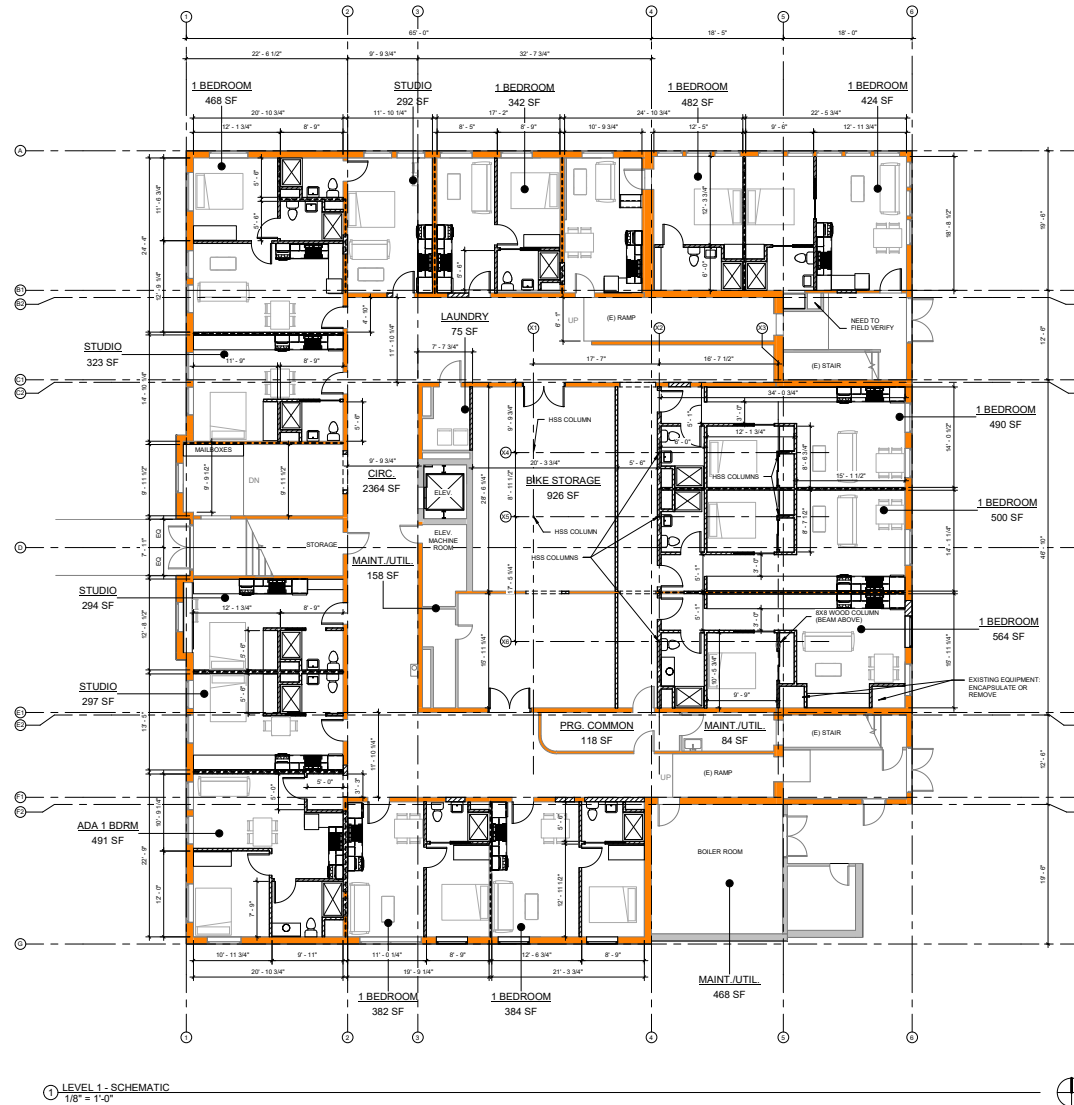

LEVEL 1 UNIT COUNT:

- (9) 1-BDRM UNITS
- (1) ADA 1-BEDRM UNITS
- (4) STUDIO UNITS

(14) UNITS TOTAL

TOTAL USABLE SF: 10515



CAMPFIRE COLLABORATIVE:
ARCHITECTURE & DESIGN, PC
641.914.0334
info@campfirelab.com
www.campfirelab.com

LEVEL 1 - SCHEMATIC
525 MILL STREET
SCHOOL APARTMENTS
525 MILL STREET
SPRINGFIELD, OR 97477

1" ACTUAL
IF THE ABOVE DIMENSION DOES
NOT MEASURE ONE INCH (1")
EXACTLY, THIS DRAWING WILL
HAVE TO BE ENLARGED OR
REDUCED AFFECTING ALL LABELED
SCALES



REVISIONS:


No.	Description	Date

DATE: 5.3.2023
JOB: 22002
SCALE: 1/8" = 1'-0"
DRAWN BY: KLB
CHECKED BY: JLF

A1.01

PLOTTED ON: 04/20/23 10:40:22 AM

Floor Plans

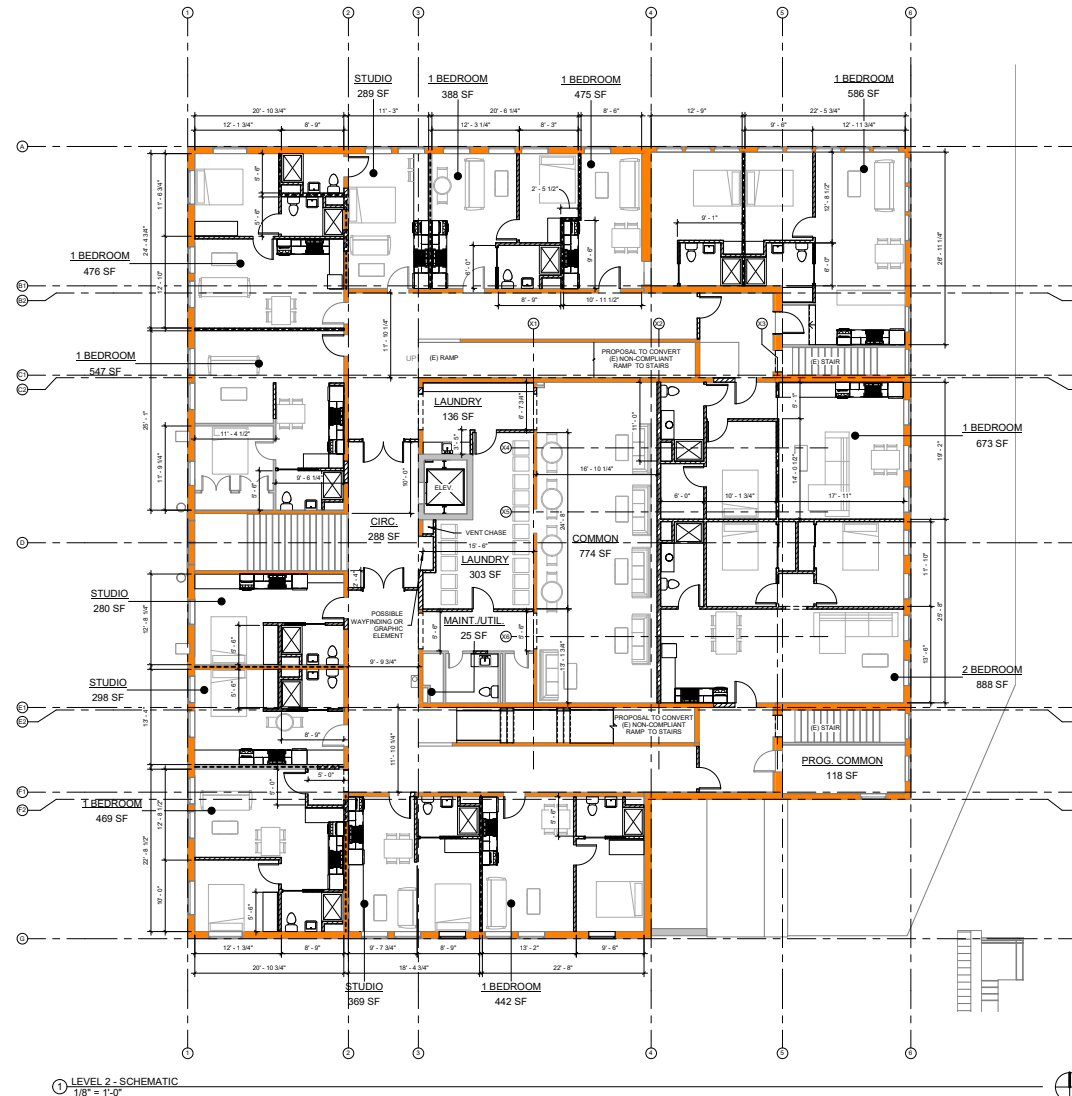

LEVEL 2 UNIT COUNT:

- (8) 1-BDRM UNITS
- (1) 2-BDRM UNITS
- (4) STUDIO UNITS

(13) UNITS TOTAL

TOTAL USABLE SF: 9886



CAMPFIRE COLLABORATIVE:
ARCHITECTURE & DESIGN, PC
541.814.0334
hello@campfirelab.com
www.campfirelab.com

LEVEL 2 - SCHEMATIC

525 MILL STREET

SCHOOL APARTMENTS
525 MILL STREET
SPRINGFIELD, OR 97477

1" ACTUAL
IF THE ABOVE DIMENSION DOES NOT MEASURE ONE INCH (1") EXACTLY, THIS DRAWING WILL HAVE TO BE ENLARGED OR REDUCED AFFECTING ALL LABELED SCALES



REVISIONS:


No.	Description	Date

DATE: 8.3.2023
JOB: 22002
SCALE: 1/8" = 1'-0"
DRAWN BY: KLB
CHECKED BY: JLF

A1.02

PLOTTED ON: 8/20/23 10:40:04 AM

Floor Plans

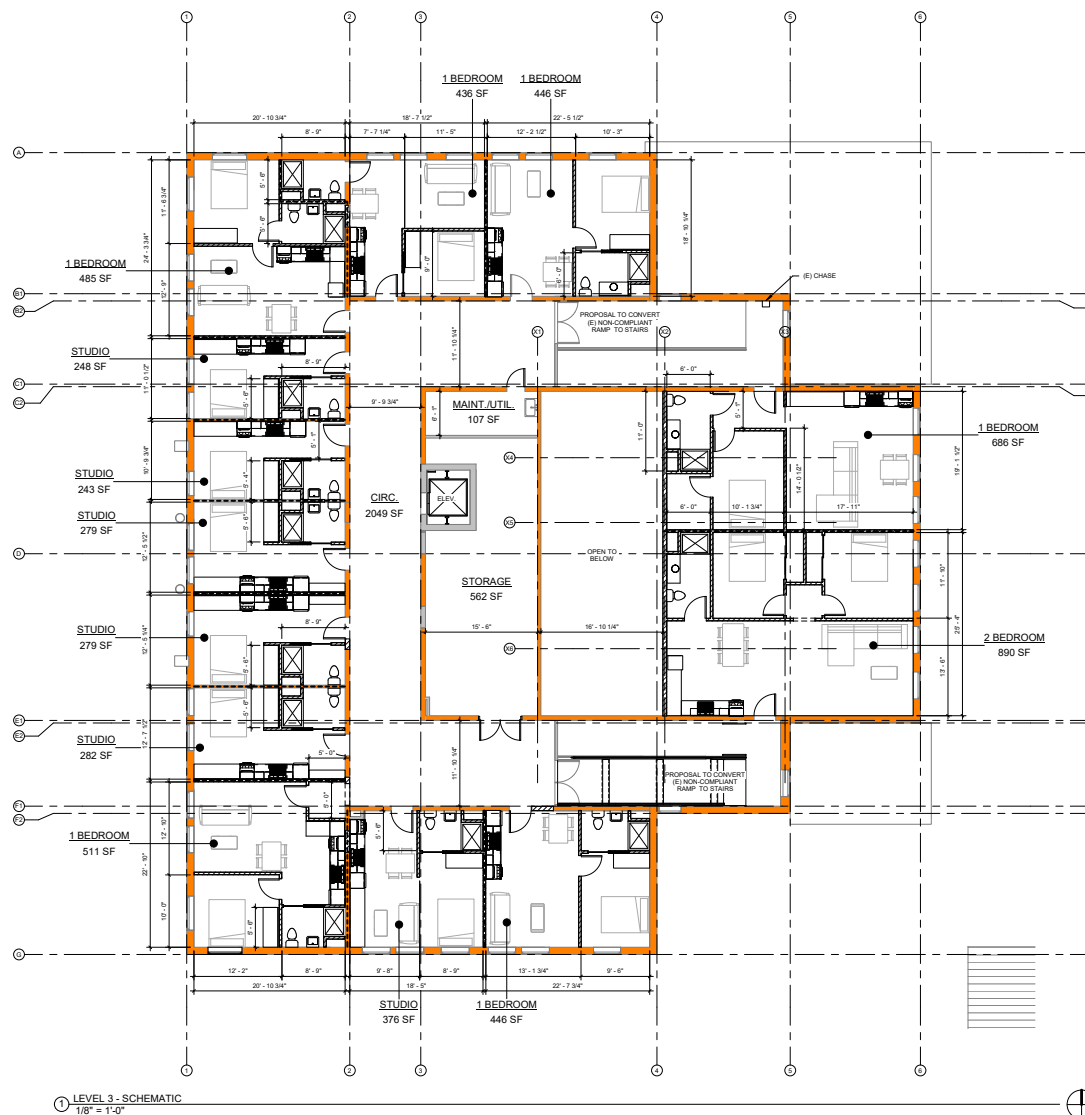

LEVEL 1 UNIT COUNT:

- (6) 1-BDRM UNITS
- (1) 2-BDRM UNITS
- (6) STUDIO UNITS

(13) UNITS TOTAL

TOTAL USABLE SF: 7868



CAMPFIRE COLLABORATIVE:
ARCHITECTURE & DESIGN, PC
541.914.0334
hello@campfirelab.com
www.campfirelab.com

LEVEL 3 - SCHEMATIC
525 MILL STREET
SCHOOL APARTMENTS
525 MILL STREET
SPRINGFIELD, OR 97477

1" ACTUAL
IF THE ABOVE DIMENSION DOES
NOT MEASURE ONE INCH (1")
EXACTLY, THIS DRAWING WILL
HAVE TO BE RE-DRAWN OR
REDUCED AFFECTING ALL LABELED
SCALES.



REVISIONS:

No.	Description	Date

DATE: 6.3.2023
JOB: 22062
SCALE: 1/8" = 1'-0"
DRAWN BY: KLB
CHECKED BY: JLF

A1.03

Additional Photos



Additional Photos



Aerial Map



Initial Agency Disclosure (OAR 863-015-215(4))

This pamphlet describes agency relationships and the duties and responsibilities of real estate licensees in Oregon. This pamphlet is informational only and neither the pamphlet nor its delivery to you may be construed to be evidence of intent to create an agency relationship.

Real Estate Agency Relationships

An "agency" relationship is a voluntary legal relationship in which a real estate licensee (the "agent") agrees to act on behalf of a buyer or a seller (the "client") in a real estate transaction. Oregon law provides for three types of agency relationships between real estate agents and their clients:

Seller's Agent - Represents the seller only;

Buyer's Agent - Represents the buyer only;

Disclosed Limited Agent - Represents both the buyer and seller, or multiple buyers who want to purchase the same property. This can be done only with the written permission of both clients.

The actual agency relationships between the seller, buyer and their agents in a real estate transaction must be acknowledged at the time an offer to purchase is made. Please read this pamphlet carefully before entering into an agency relationship with a real estate agent.

Duties and Responsibilities of an Agent Who Represents Only the Seller or Only the Buyer

Under a written listing agreement to sell property, an agent represents only the seller unless the seller agrees in writing to allow the agent to also represent the buyer. An agent who agrees to represent a buyer acts only as the buyer's agent unless the buyer agrees in writing to allow the agent to also represent the seller. An agent who represents only the seller or only the buyer owes the following affirmative duties to their client, other parties and their agents involved in a real estate transaction:

1. To exercise reasonable care and diligence;
2. To deal honestly and in good faith;
3. To present all written offers, notices and other communications in a timely manner whether or not the seller's property is subject to a contract for sale or the buyer is already a party to a contract to purchase;
4. To disclose material facts known by the agent and not apparent or readily ascertainable to a party;
5. To account in a timely manner for money and property received from or on behalf of the client;
6. To be loyal to their client by not taking action that is adverse or detrimental to the client's interest in a transaction;
7. To disclose in a timely manner to the client any conflict of interest, existing or contemplated;
8. To advise the client to seek expert advice on matters related to the transactions that are beyond the agent's expertise;
9. To maintain confidential information from or about the client except under subpoena or court order, even after termination of the agency relationship; and
10. When representing a seller, to make a continuous, good faith effort to find a buyer for the property, except that a seller's agent is not required to seek additional offers to purchase the property while the property is subject to a contract for sale. When representing a buyer, to make a continuous, good faith effort to find property for the buyer, except that a buyer's agent is not required to seek additional properties for the buyer while the buyer is subject to a contract for purchase or to show properties for which there is no written agreement to pay compensation to the buyer's agent.

None of these affirmative duties of an agent may be waived, except #10, which can only be waived by written agreement between client and agent.

Under Oregon law, a seller's agent may show properties owned by another seller to a prospective buyer and may list competing properties for sale without breaching any affirmative duty to the seller. Similarly, a buyer's agent may show

properties in which the buyer is interested to other prospective buyers without breaching any affirmative duty to the buyer.

Unless agreed to in writing, an agent has no duty to investigate matters that are outside the scope of the agent's expertise.

Duties and Responsibilities of an Agent Who Represents More than One Client in a Transaction

One agent may represent both the seller and the buyer in the same transaction, or multiple buyers who want to purchase the same property only under a written "Disclosed Limited Agency" agreement, signed by the seller, buyer(s) and their agent.

When different agents associated with the same real estate firm establish agency relationships with different parties to the same transaction, only the principal broker (the broker who supervises the other agents) will act as a Disclosed Limited Agent for both the buyer and seller. The other agents continue to represent only the party with whom the agent already has an established agency relationship unless all parties agree otherwise in writing. The supervising principal broker and the agents representing either the seller or the buyer have the following duties to their clients:

1. To disclose a conflict of interest in writing to all parties;
2. To take no action that is adverse or detrimental to either party's interest in the transaction; and
3. To obey the lawful instruction of both parties.

An agent acting under a Disclosed Limited Agency agreement has the same duties to the client as when representing only a seller or only a buyer, except that the agent may not, without written permission, disclose any of the following:

1. That the seller will accept a lower price or less favorable terms than the listing price or terms;
2. That the buyer will pay a greater price or more favorable terms than the offering price or terms; or
3. In transactions involving one-to-four residential units only, information regarding the real property transaction including, but not limited to, price, terms, financial qualifications or motivation to buy or sell.

No matter whom they represent, an agent must disclose information the agent knows or should know that failure to disclose would constitute fraudulent misrepresentation. Unless agreed to in writing, an agent acting under a Disclosed Limited Agency agreement has no duty to investigate matters that are outside the scope of the agent's expertise.

You are encouraged to discuss the above information with the agent delivering this pamphlet to you. If you intend for that agent, or any other Oregon real estate agent, to represent you as a Seller's Agent, Buyer's Agent, or Disclosed Limited Agent, you should have a specific discussion with him/her about the nature and scope of the agency relationship. Whether you are a buyer or seller, you cannot make a licensee your agent without their knowledge and consent, and an agent cannot make you their client without your knowledge and consent.